


Prenton, St. Stephen, Lady Chapel Screens as proposed

November 2016 DWG^{no} 7090-2-2
revised January 21

GRAHAM
HOLLAND
ASSOCIATES

Architects & Historic Buildings Consultants
Winington Hall, Cheshire, CW8 4DU
tel: 01606 624626 fax: 01606 74002
mobile: 07885 224256
Plas Draw, Ruthin, Denbighshire LL15 1RT
Tel: 01824 704709 fax: 01824 704912
email: info@grahamhollandassociates.co.uk

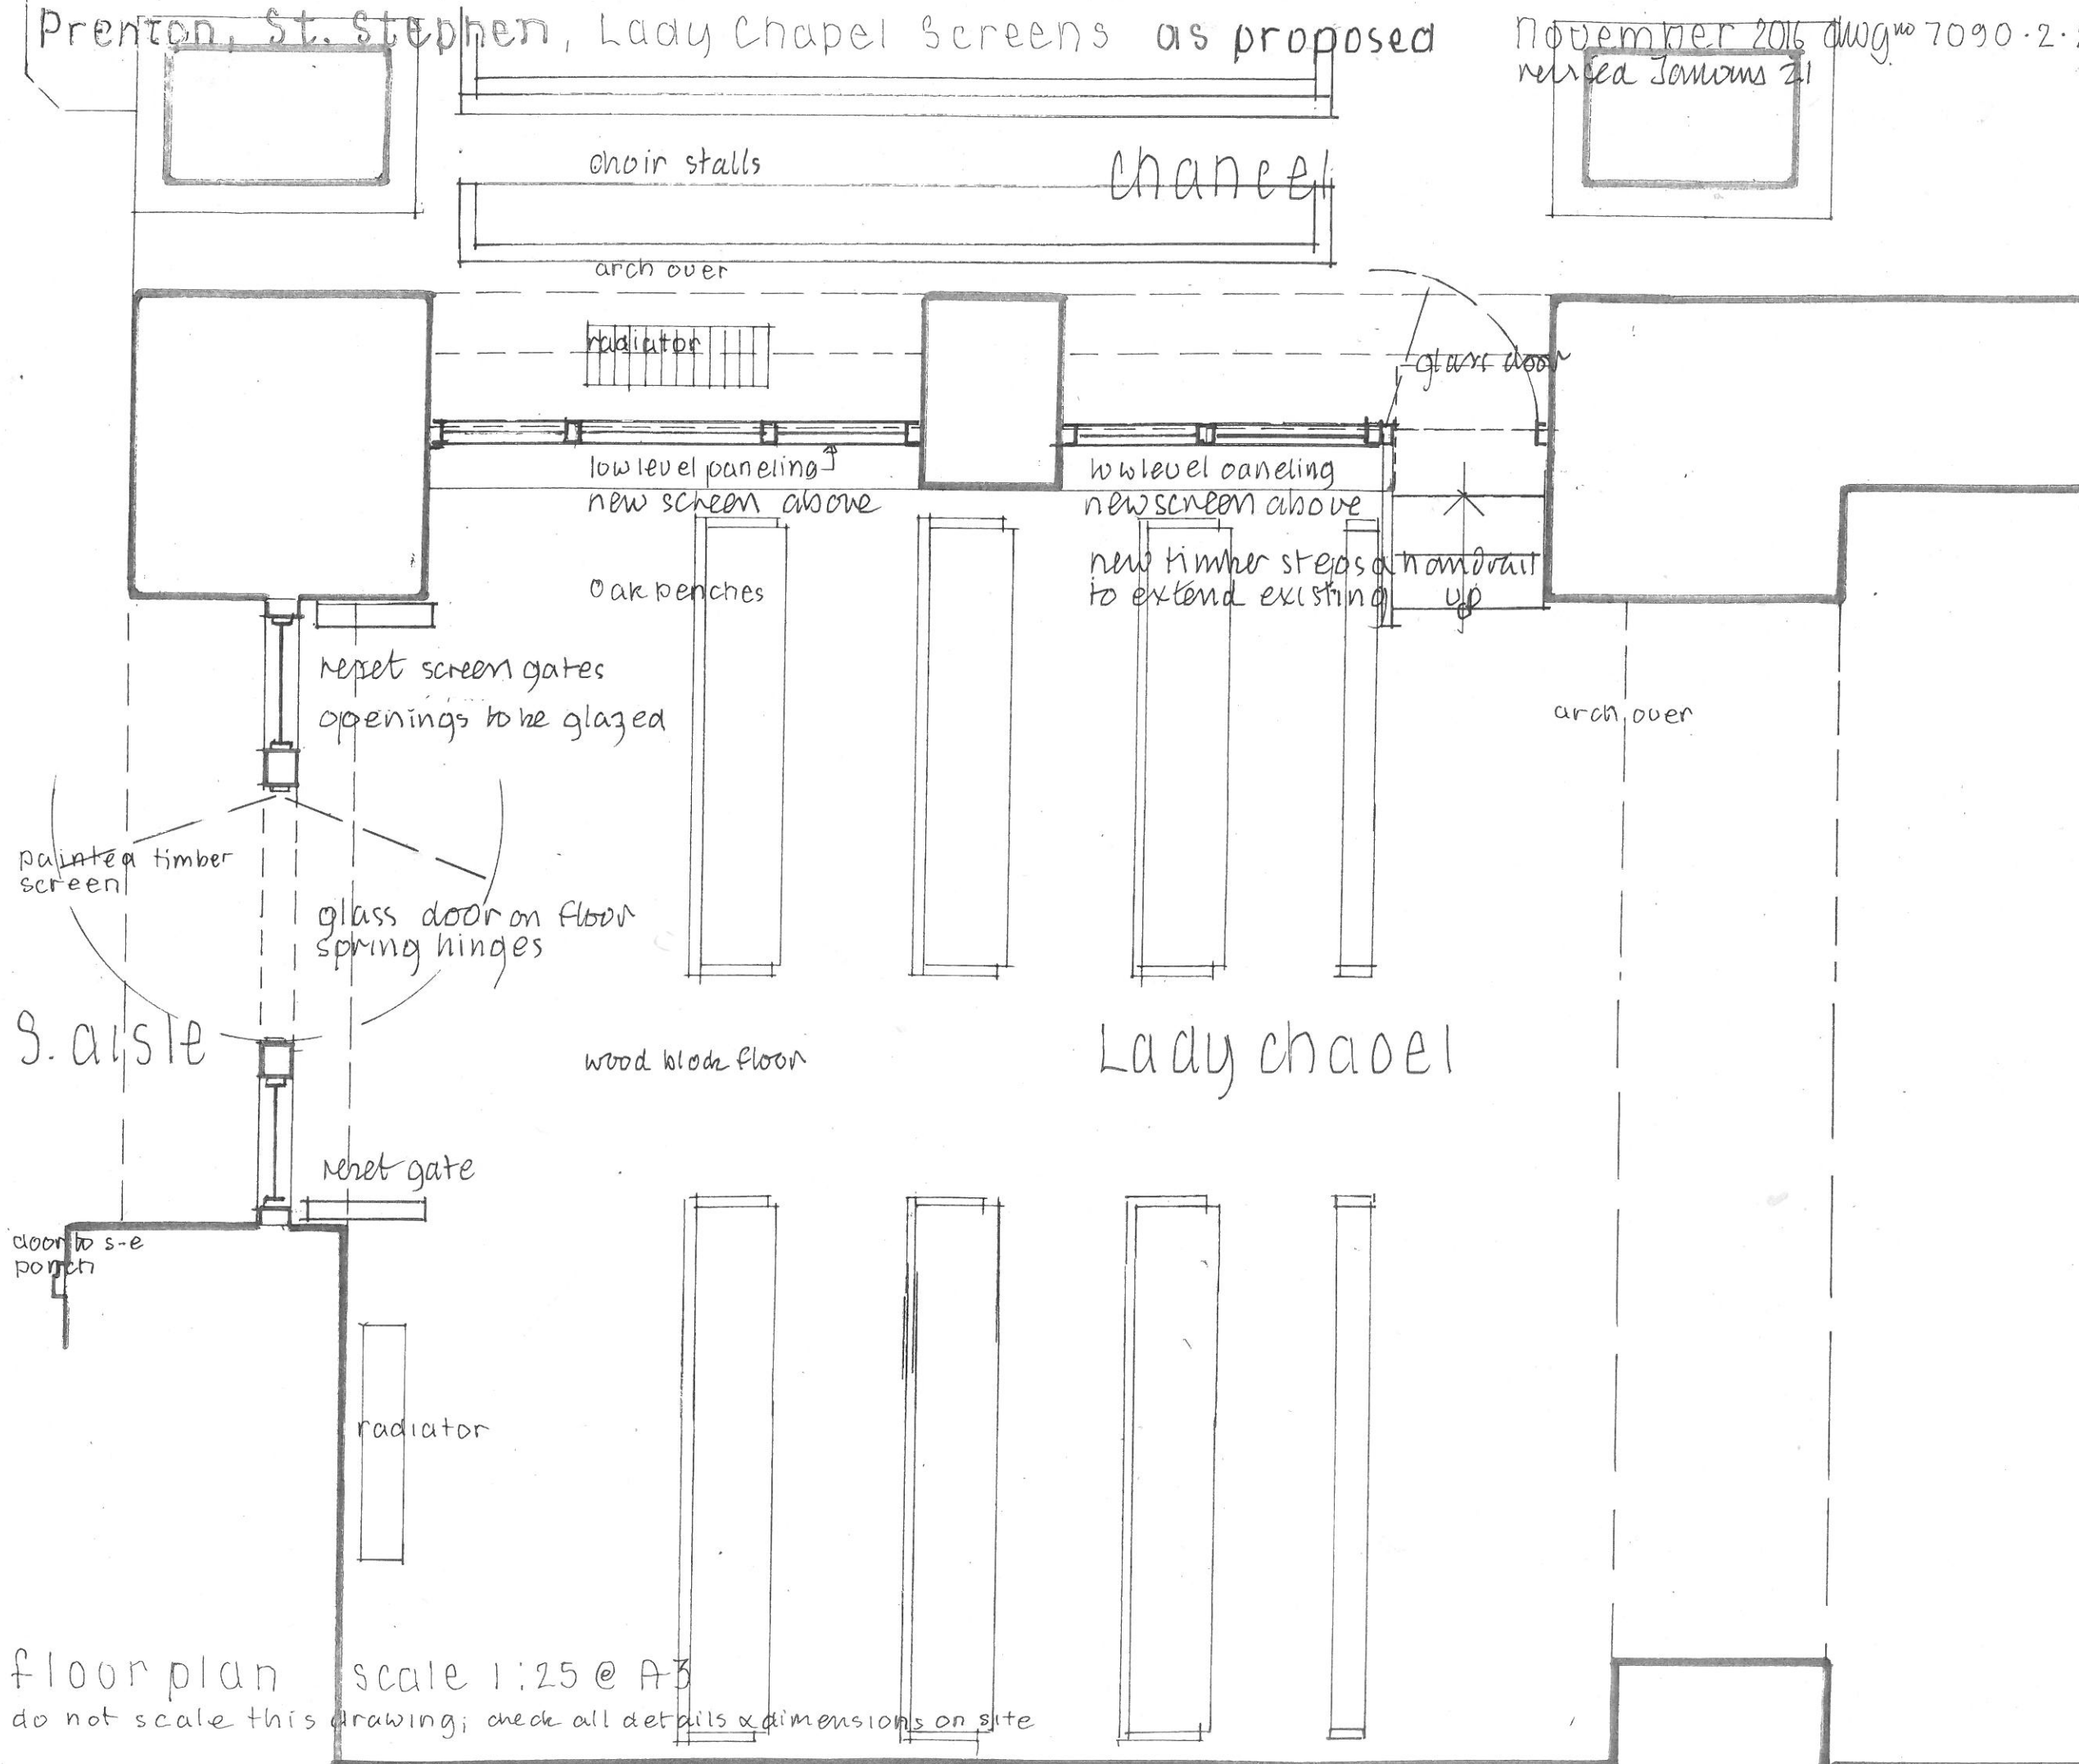

floor plan scale 1:25 @ A3
do not scale this drawing; check all details & dimensions on site