


Prenton, St. Stephen; proposed facilities as proposed November, 2019, dwg no 7090.3.3
 revised sept '23

**GRAHAM
 HOLLAND
 ASSOCIATES**


Architects & Historic Buildings Consultants
 Winnington Hall, Cheshire, CW8 4DU
 tel: 01606 624626. fax: 01606 674002
 mobile: 07885 224256
 Plas Draw, Ruthin, Denbighshire LL15 1RT
 tel: 01824 704709 fax: 01824 704912
 email: info@grahamhollandassociates.co.uk

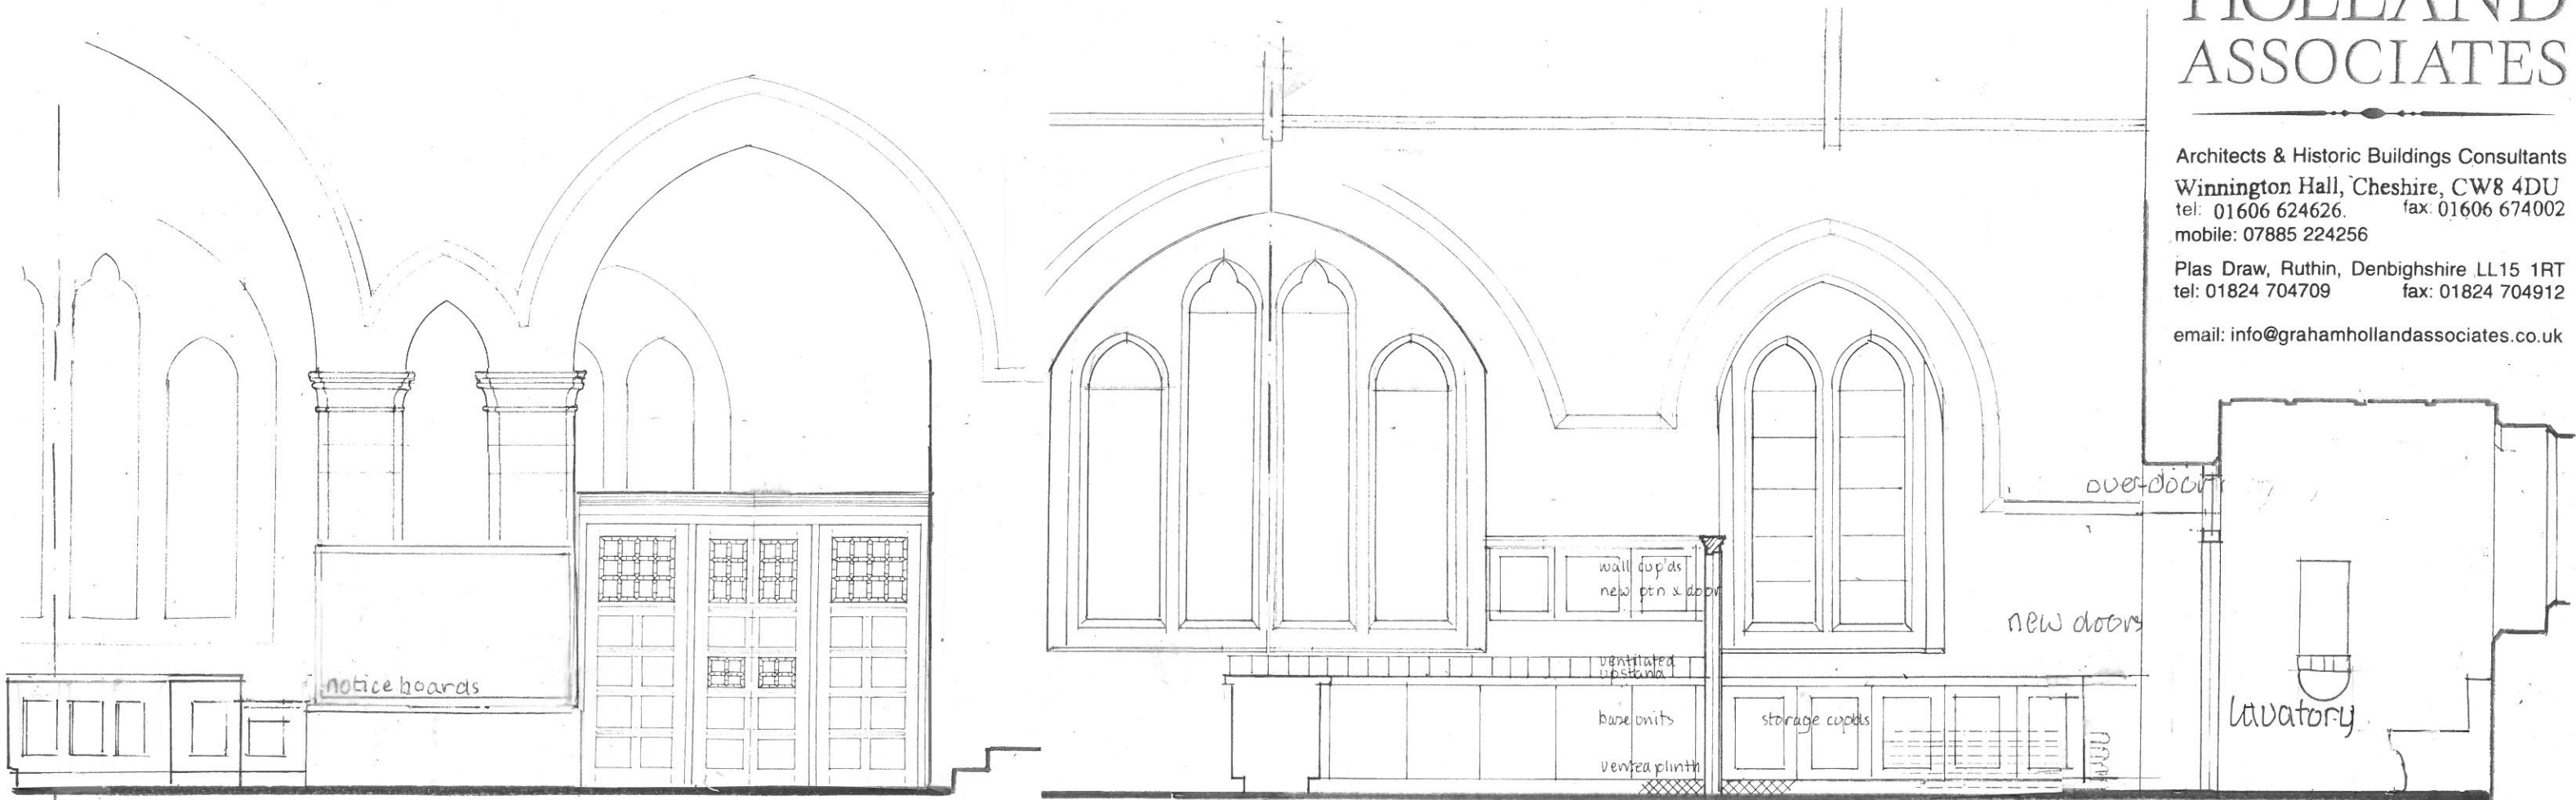

South arcade of the nave

SECTION South aisle south wall

porch

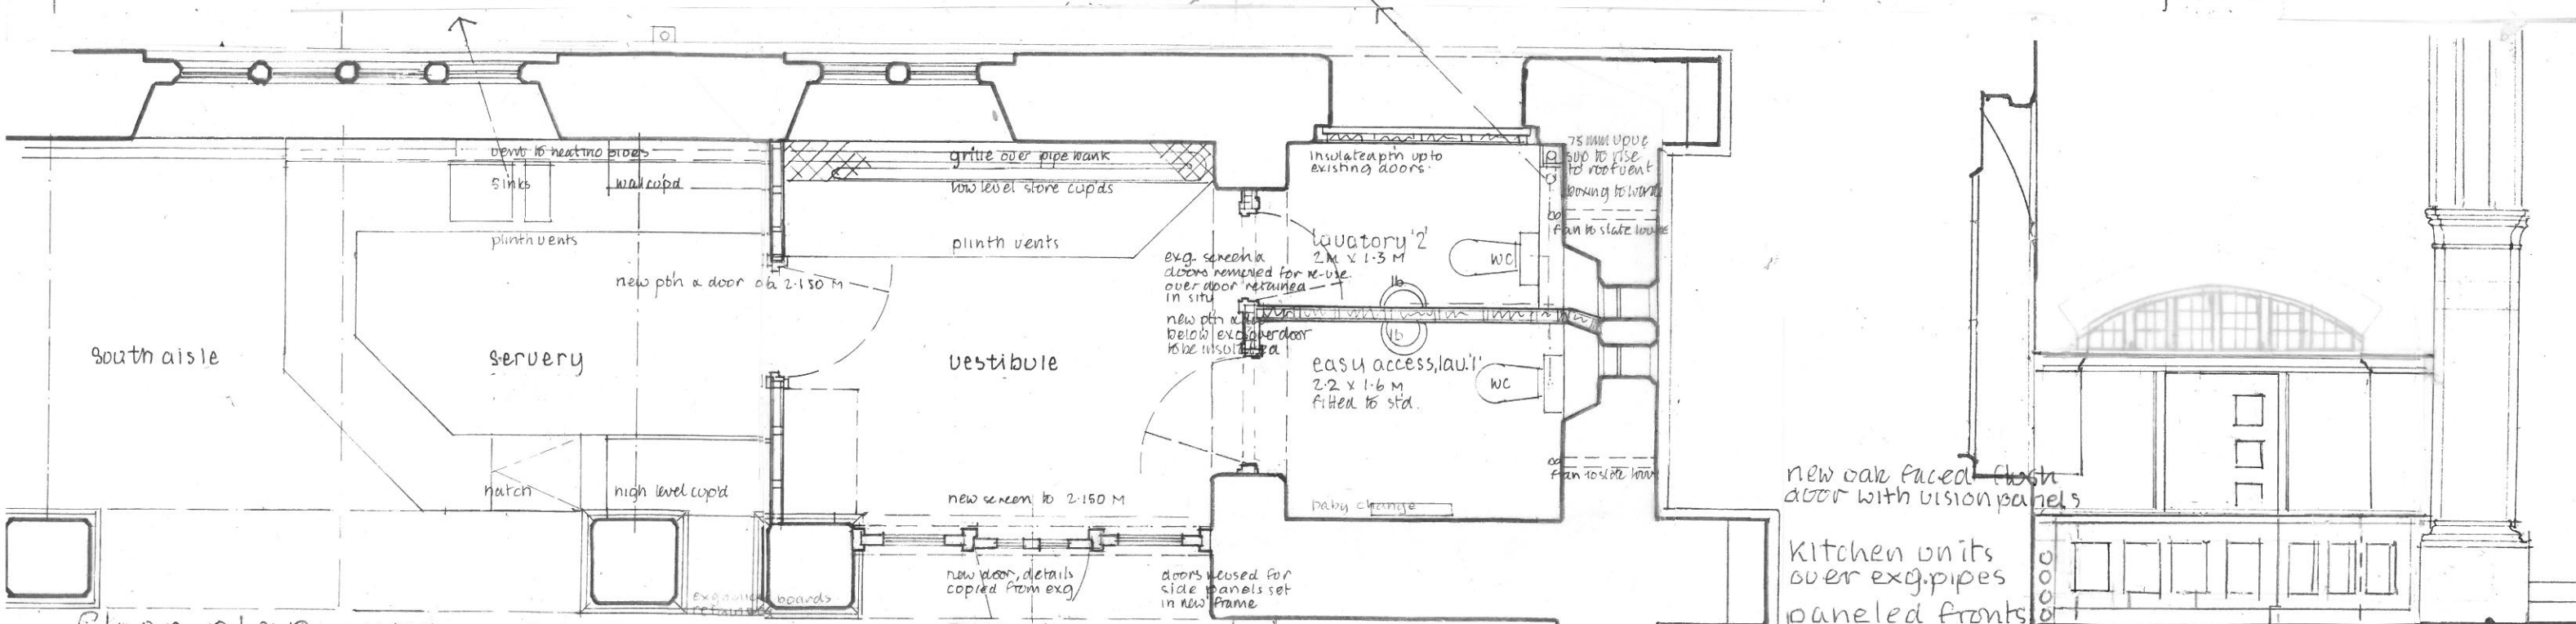

FLOOR PLAN 1:50 @ A3

new oak faced flush door with vision panels
 Kitchen units over exg. pipes paneled fronts
 SECTION, South aisle west

do not scale this dwg. check all details and dimension site