
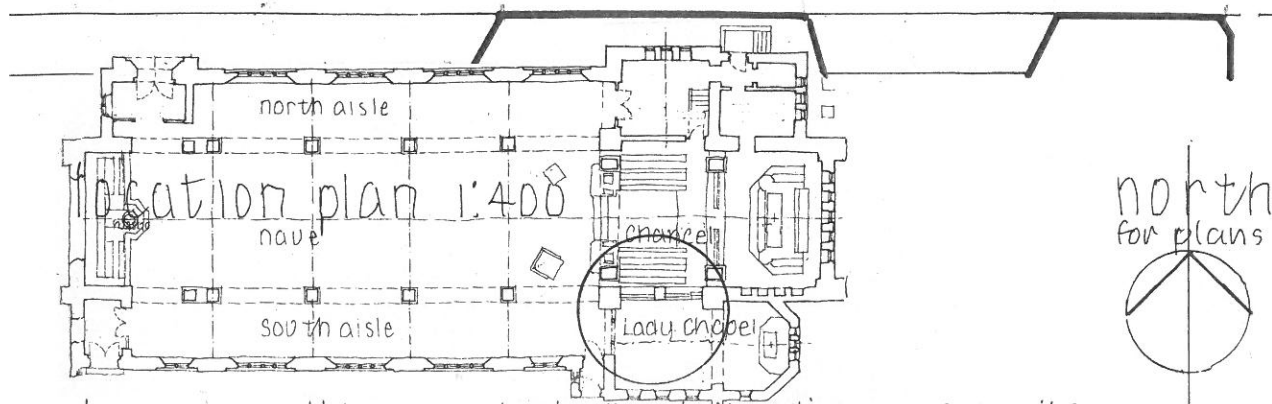
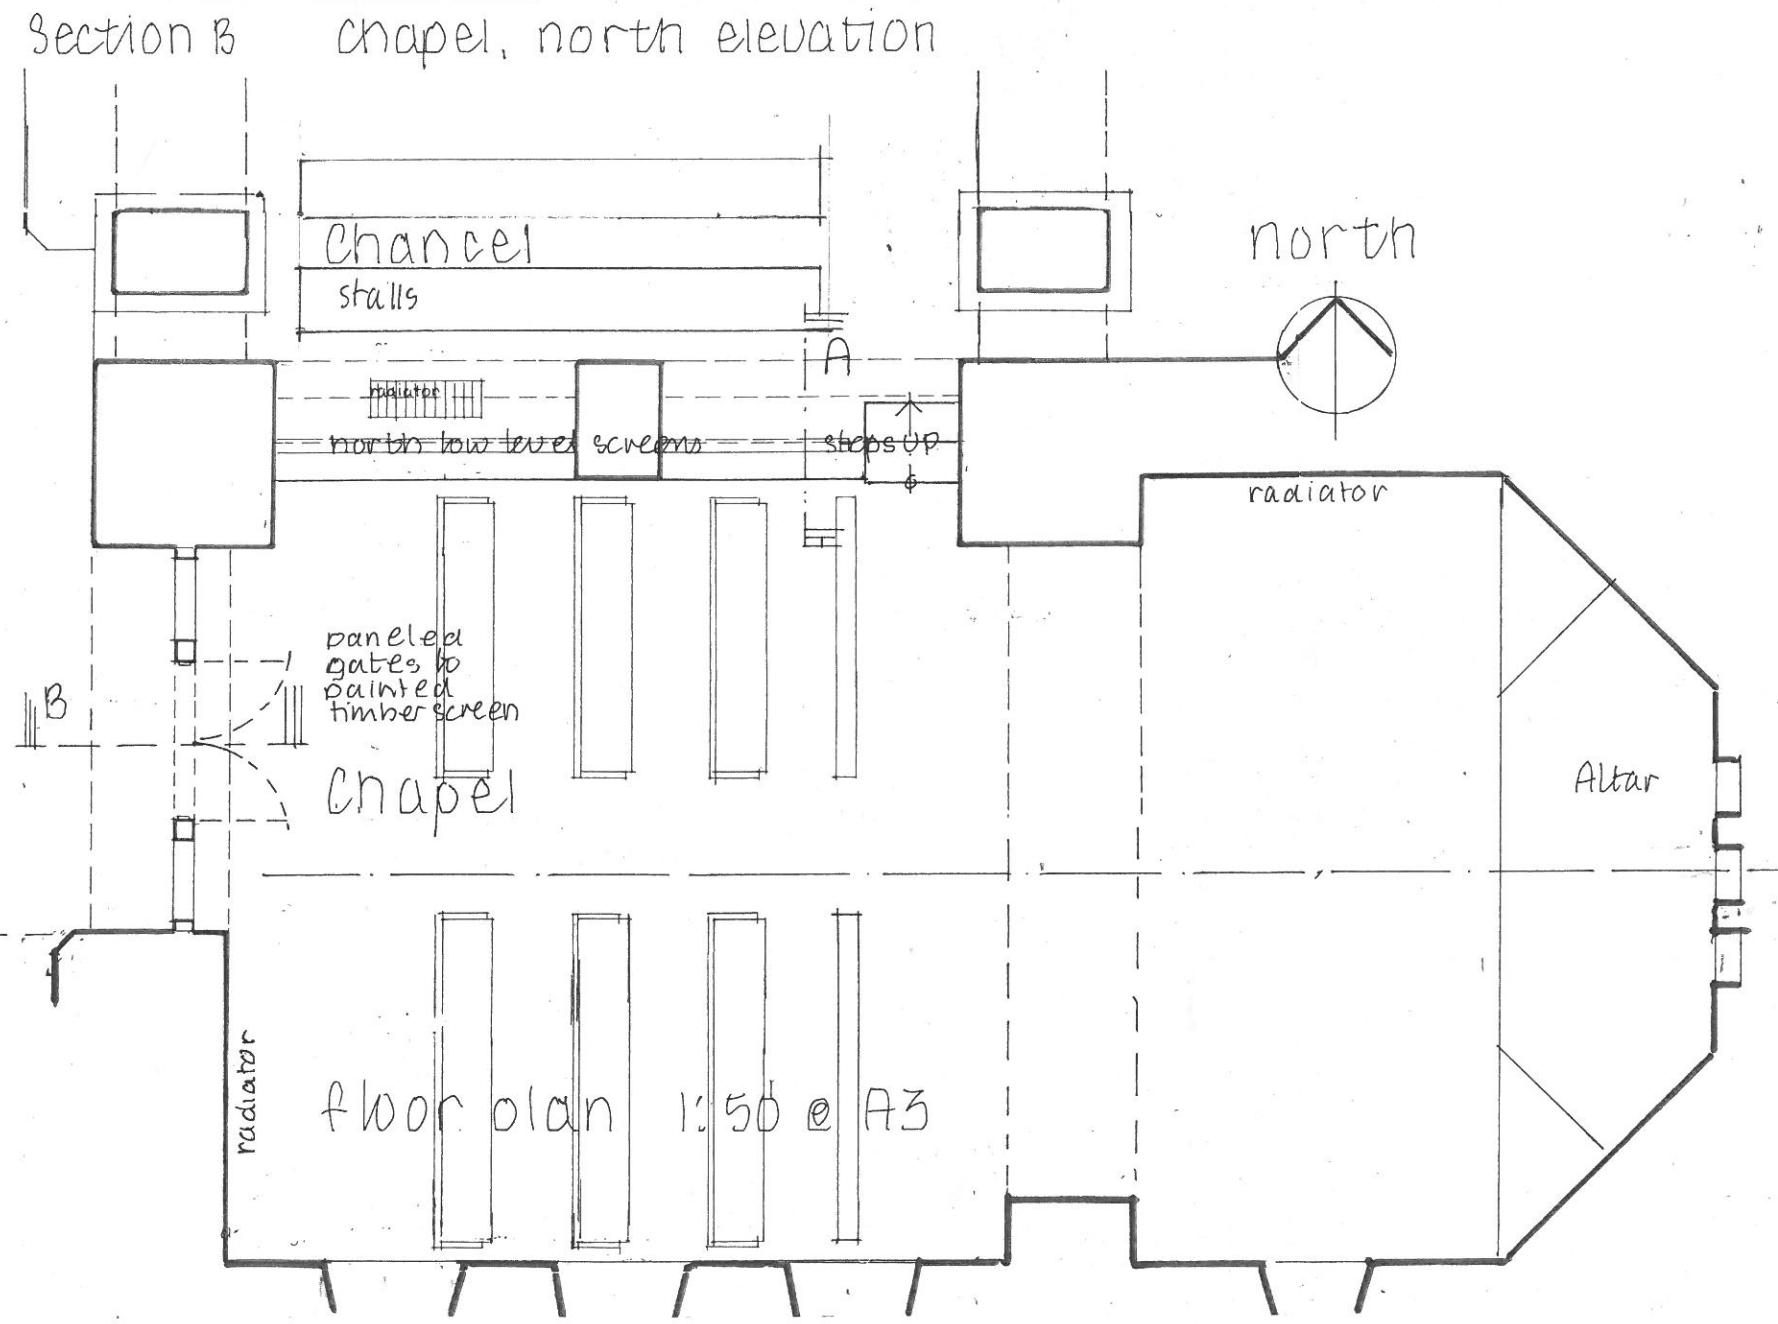
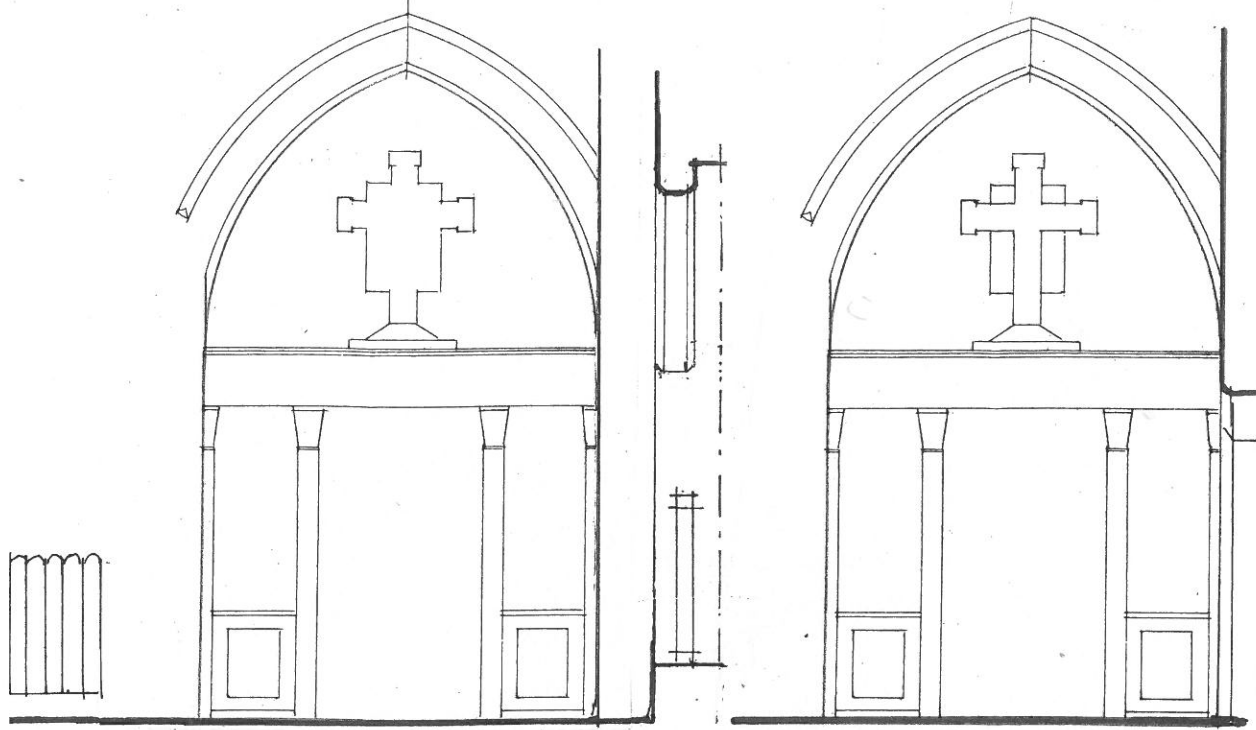


Prenton, St. Stephen; Lady Chapel screens; as existing, November, 2016 DWG no 7090-2-1.

**GRAHAM HOLLAND ASSOCIATES**

Architects & Historic Buildings Consultants  
 Winnington Hall, Cheshire, CW8 4DU  
 tel: 01606 624626, fax: 01606 74002  
 mobile: 07885 224256  
 Plas Draw, Ruthin, Denbighshire LL15 1RT  
 tel: 01824 704709, fax: 01824 704912  
 email: info@grahamhollandassociates.co.uk

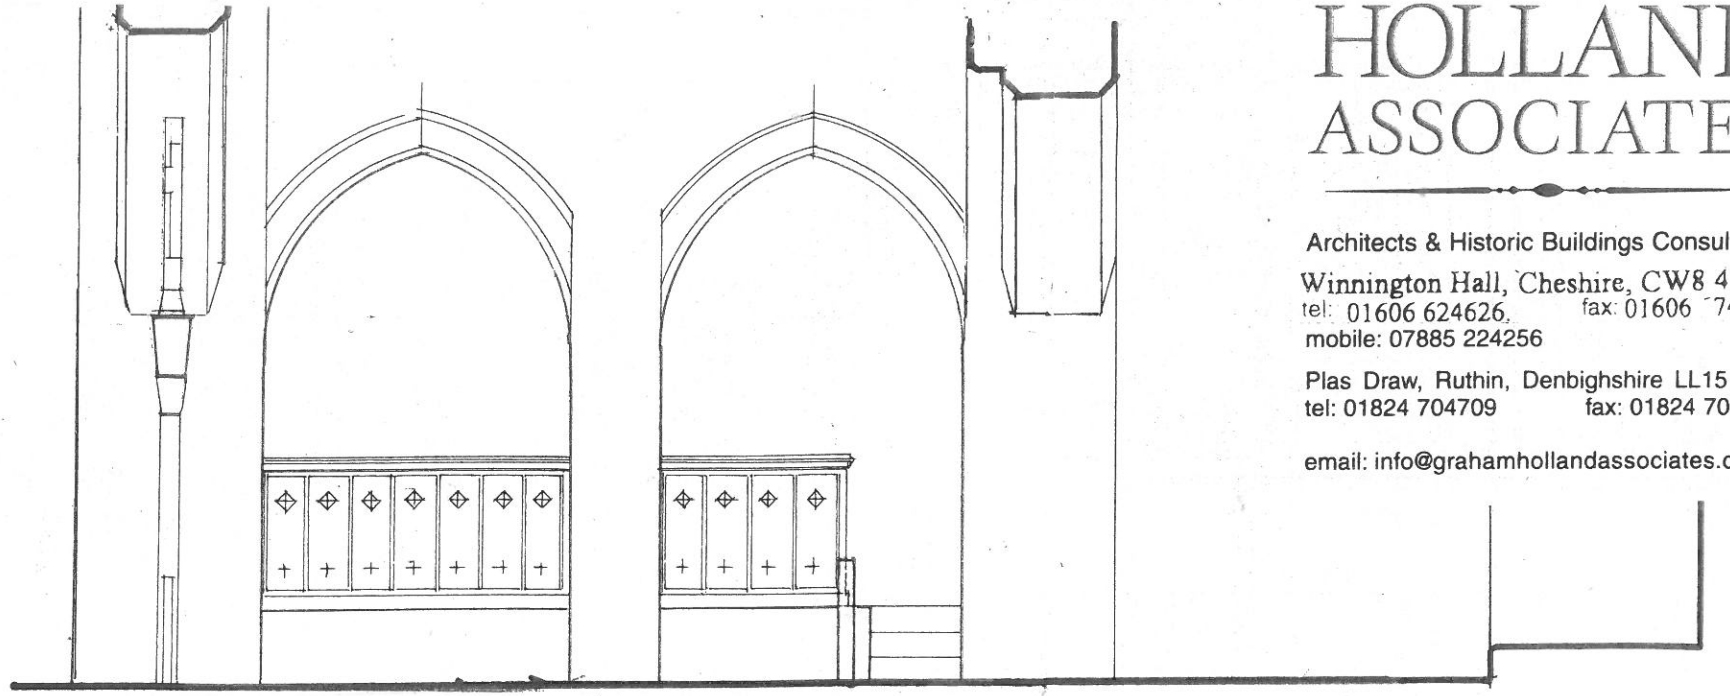

do not scale this dwg; check all details & dimensions on site