


glass to be
up to face
of ROSS

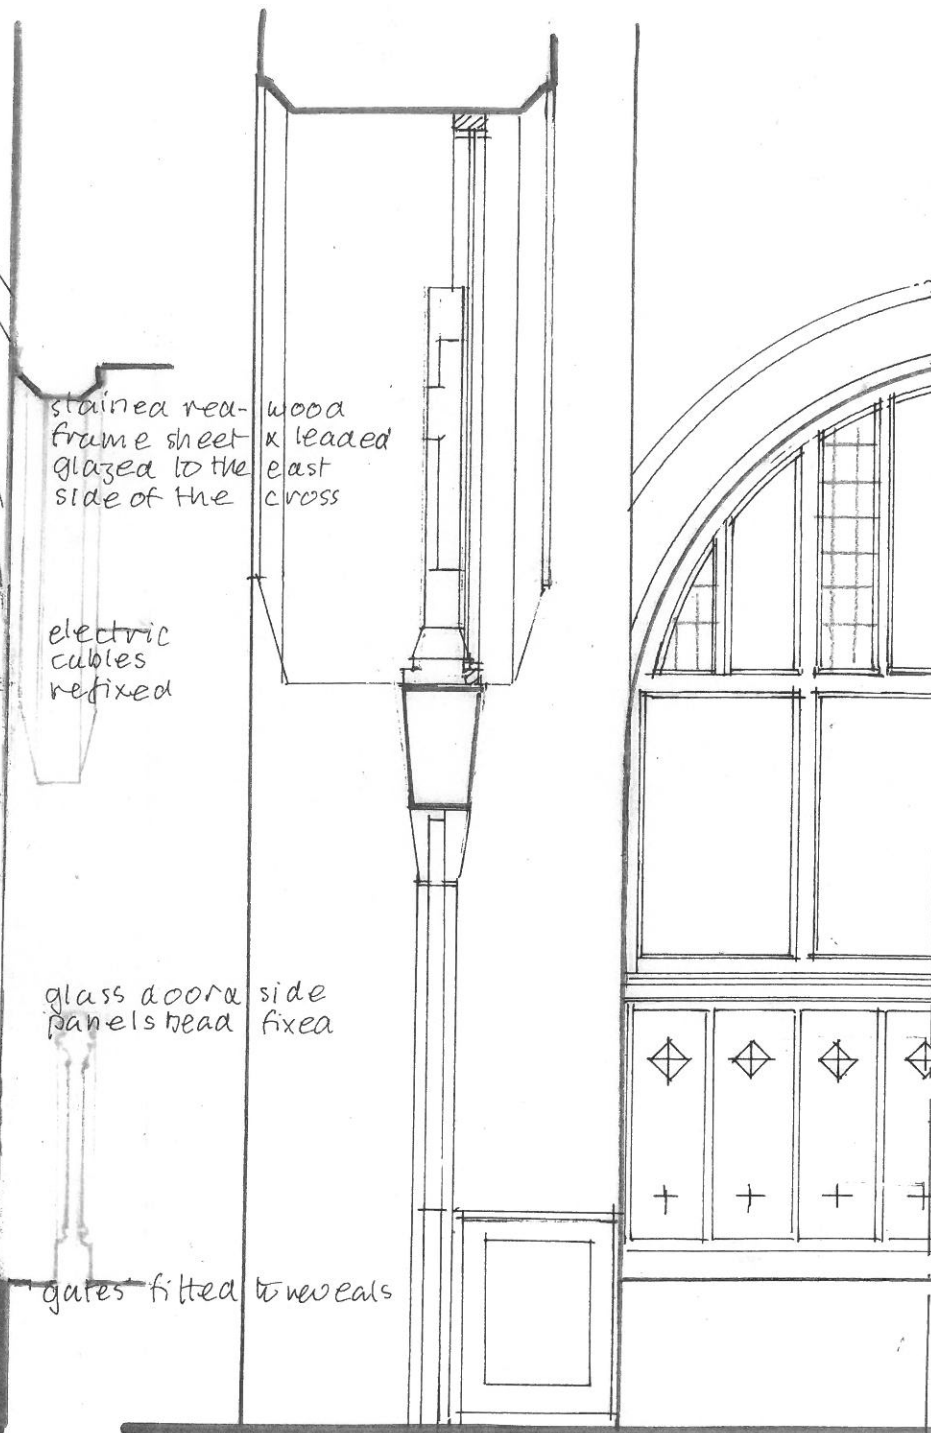


stained red-wood
frame sheet x leaded
glazed to the east
side of the cross

electric
cables
refixed

glass door side
panels head
fixed

gates fitted to reveals

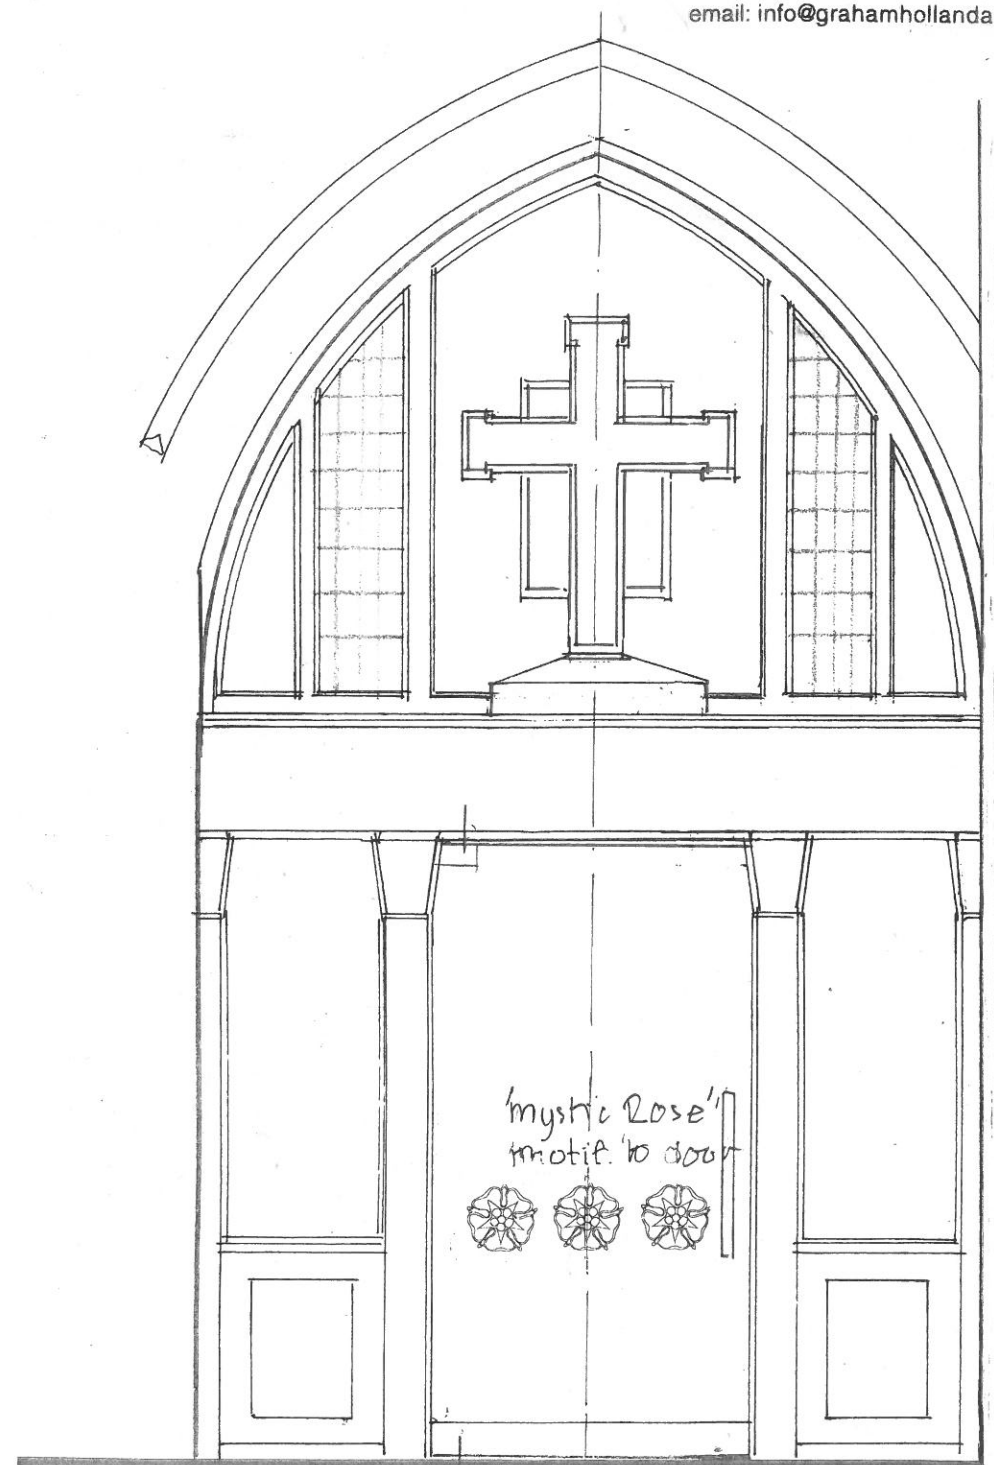

'mystic Rose'
motif to door

east elevation of west screen

section of west screen

west elevation of west screen

do not scale this dwg; check all details & dimensions on site