
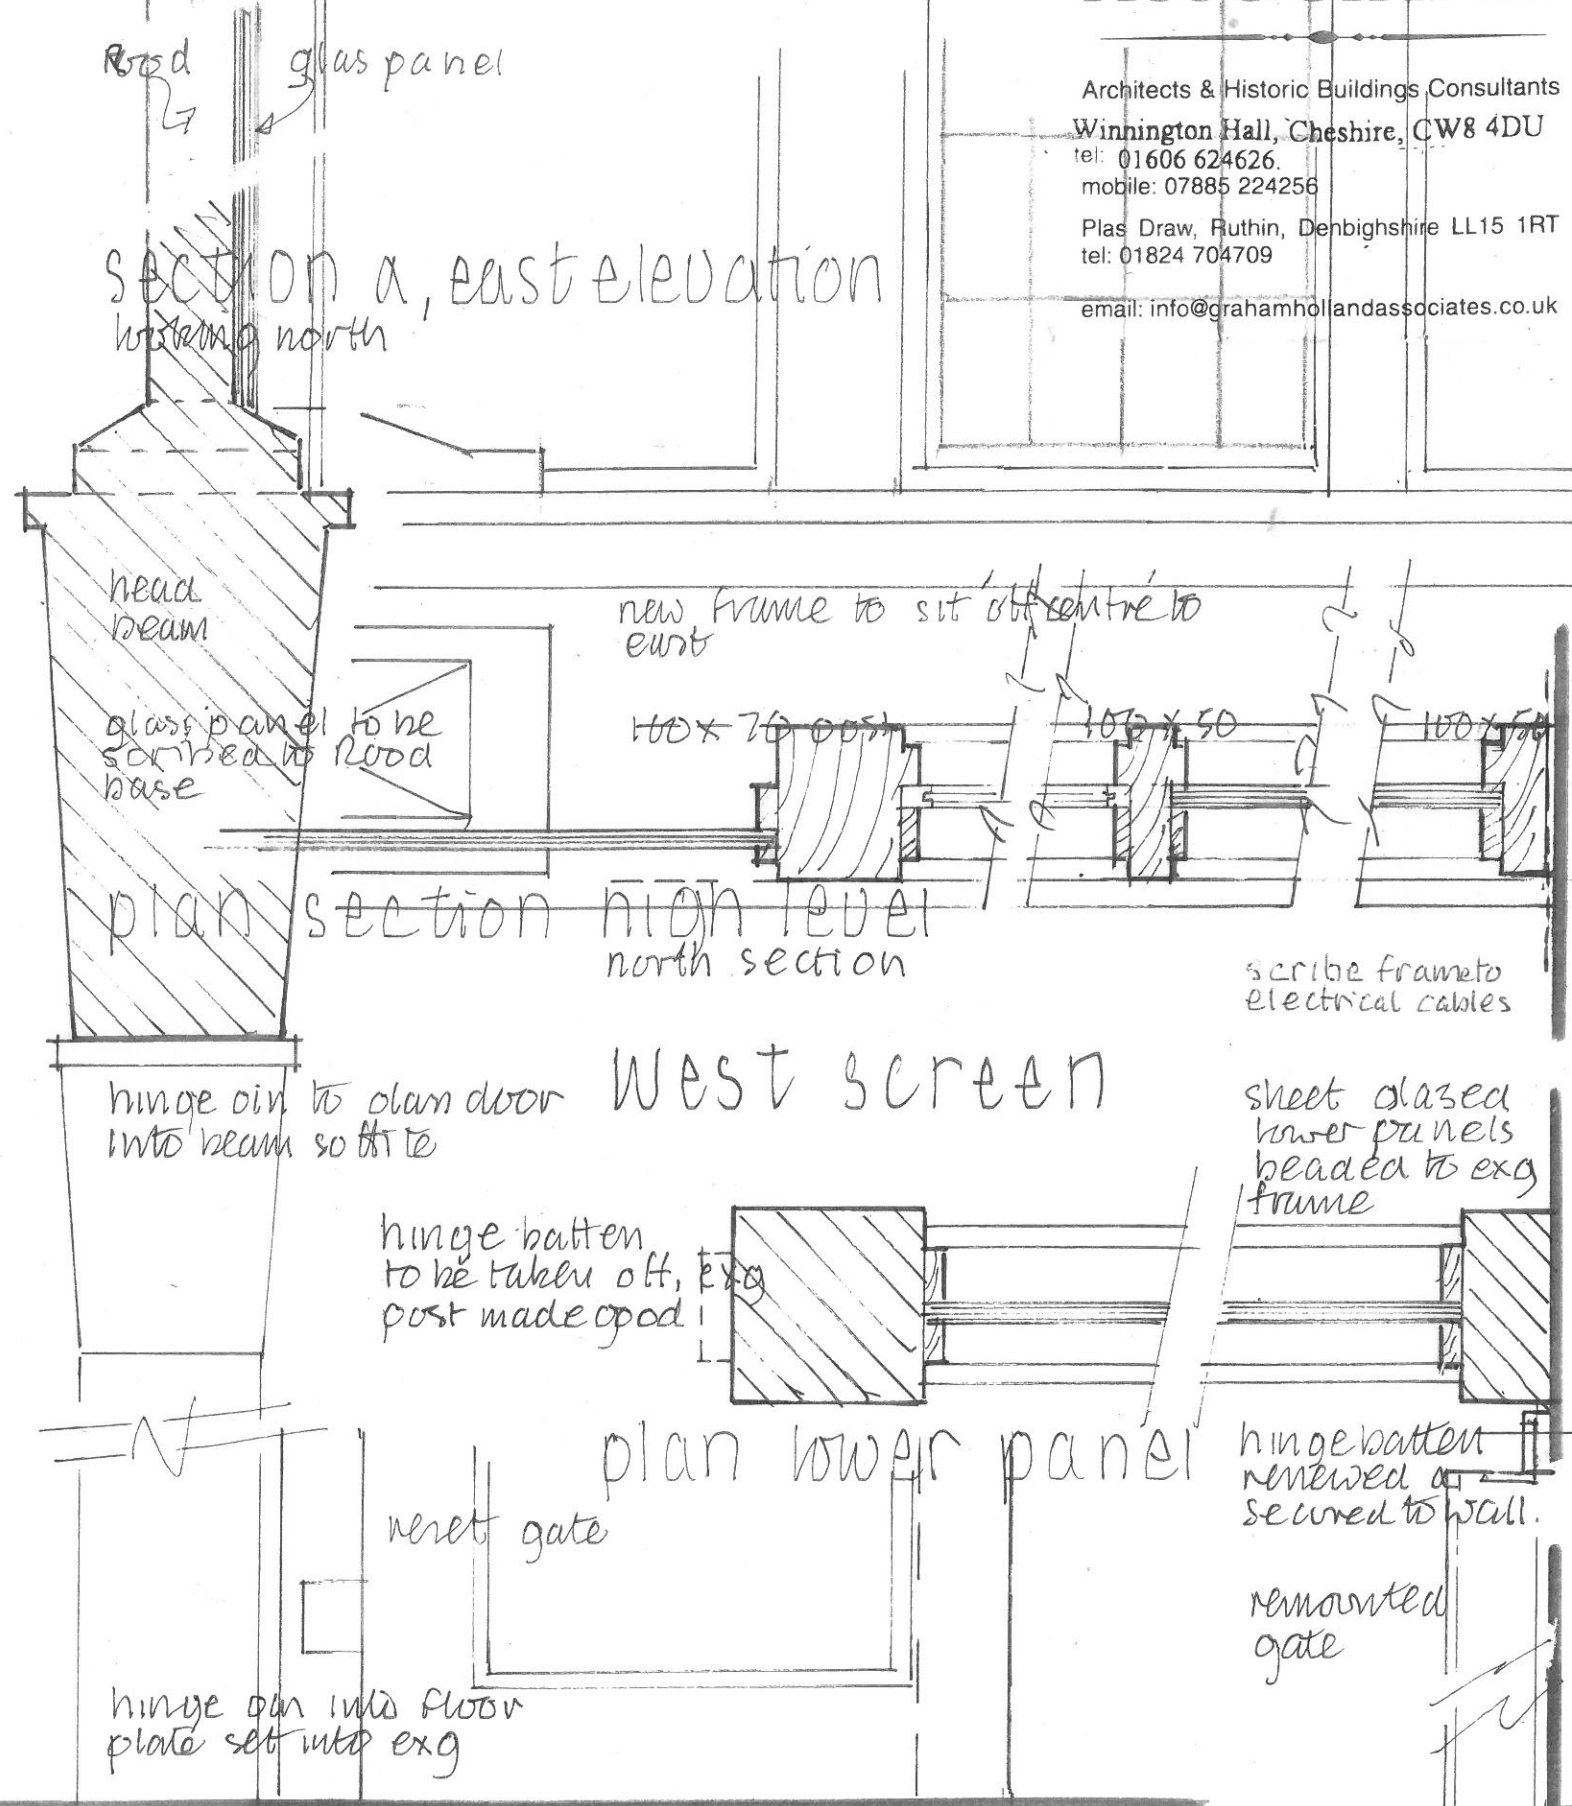
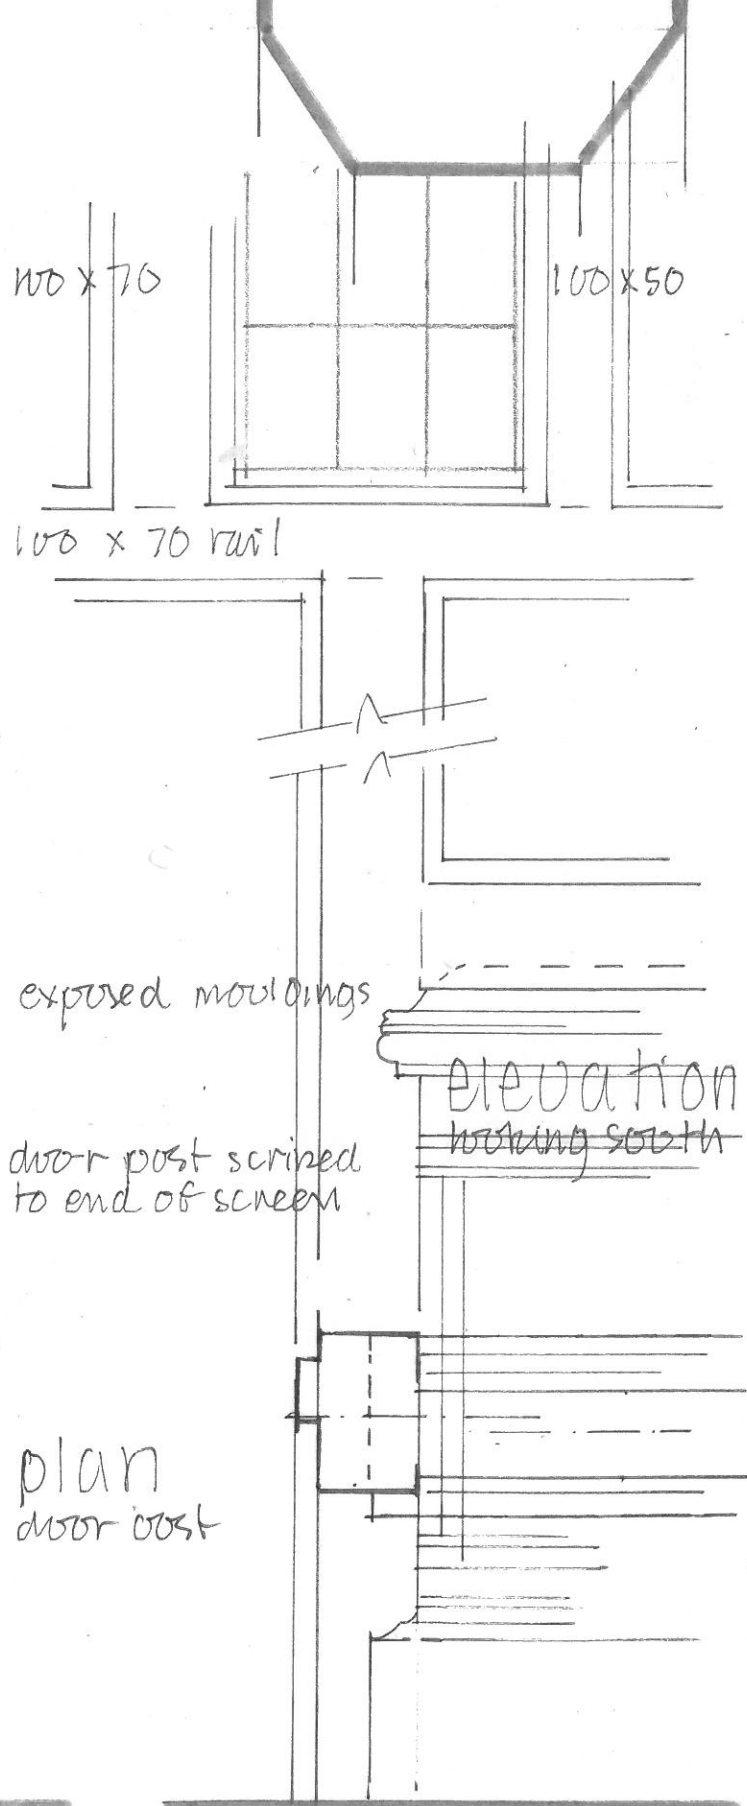


Prenton, St. Stephen; Lady chapel screens, details 1:5 @A3 DEC'21. DWG. no 7090-2-5

**GRAHAM HOLLAND ASSOCIATES**

Architects & Historic Buildings Consultants  
 Winnington Hall, Cheshire, CW8 4DU  
 tel: 01606 624626.  
 mobile: 07885 224256  
 Plas Draw, Ruthin, Denbighshire LL15 1RT  
 tel: 01824 704709  
 email: info@grahamhollandassociates.co.uk

note do not 'cut' into the existing screens  
 all new work to be scribed to mouldings

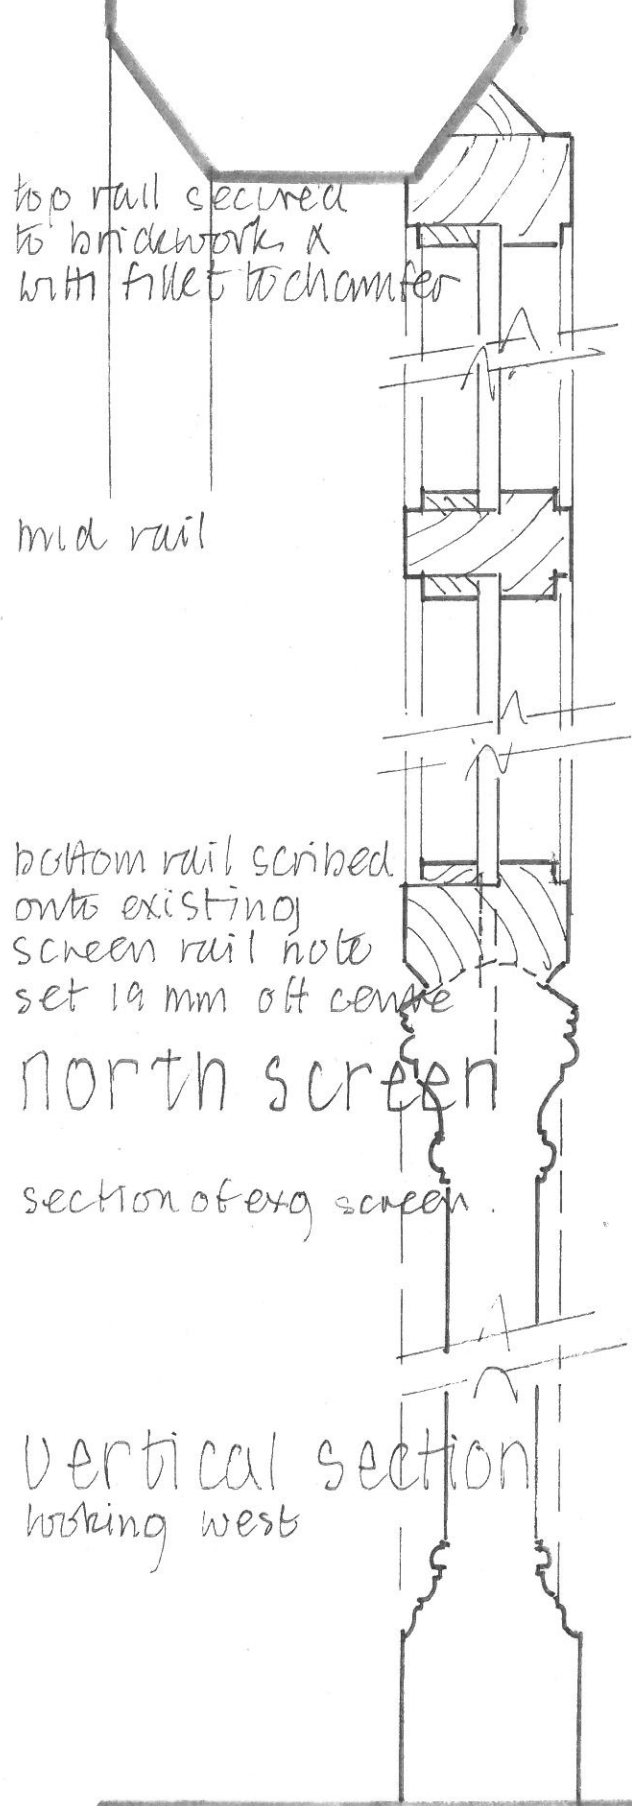

check all details & dimensions on site