



Architects & Historic Buildings Consultants
 Winnington Hall, Cheshire, CW8 4DU
 tel: 01606 624626 fax: 01606 74002
 mobile: 07885 224256
 Plas Draw, Ruthin, Denbighshire LL15 1RT
 tel: 01824 704709 fax: 01824 704912
 email: info@grahamhollandassociates.co.uk

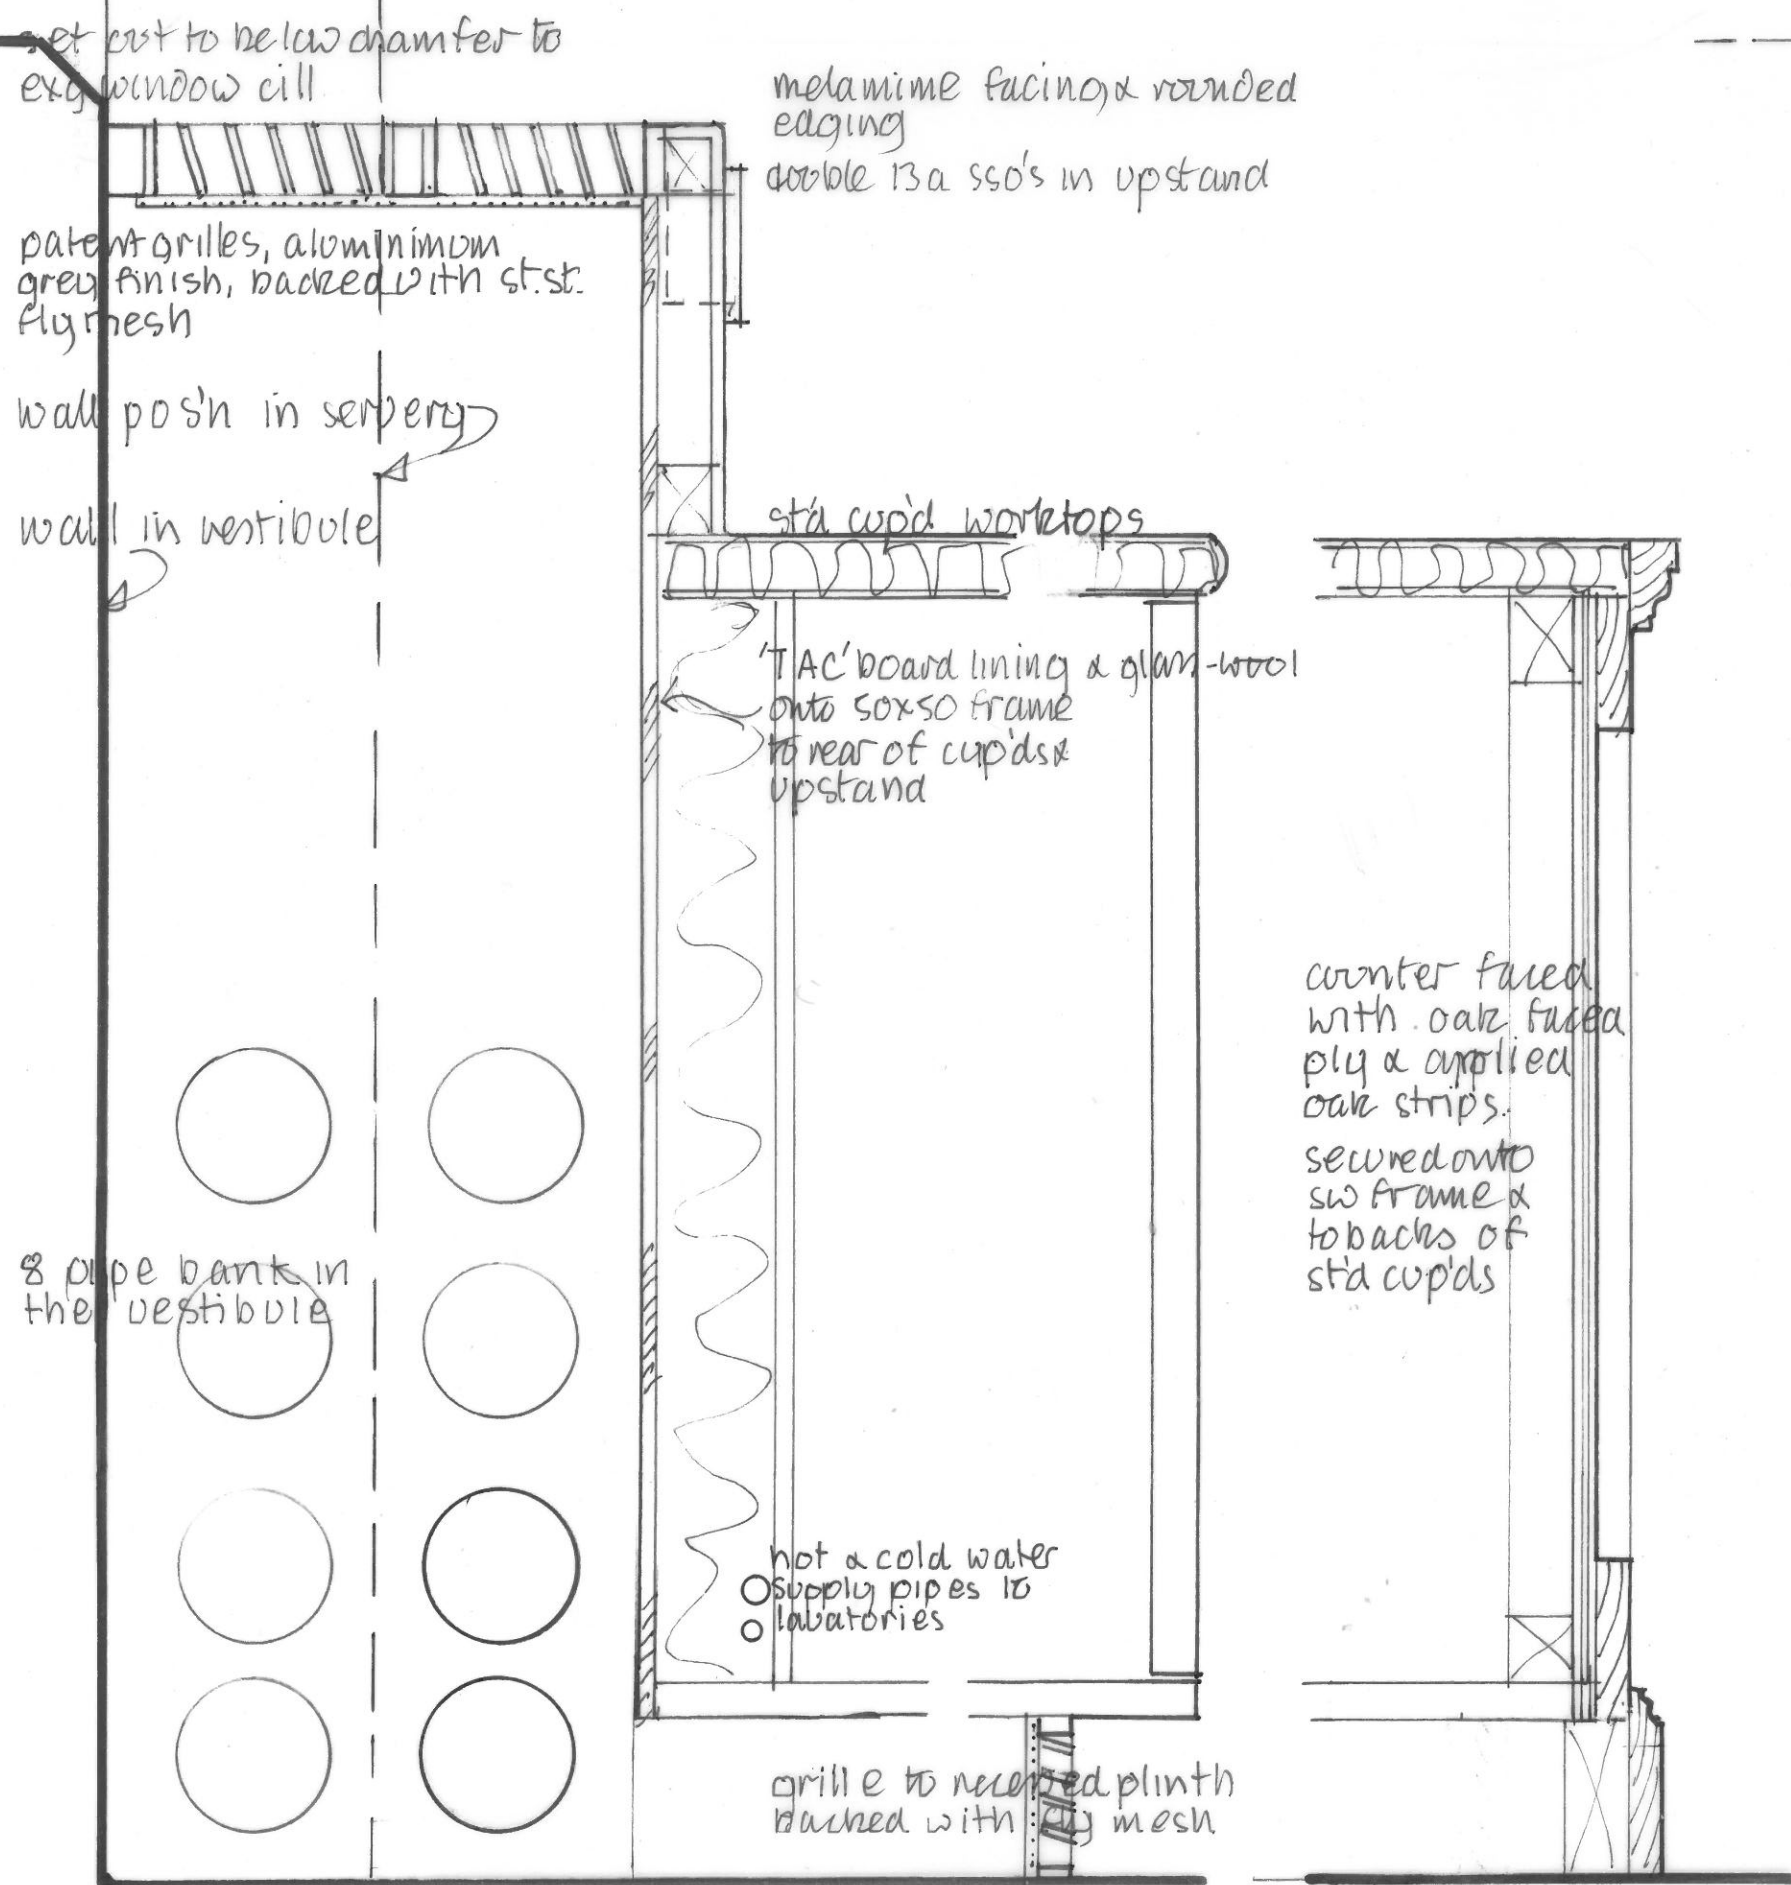

upstand as a/cy melamine facing on ply base on framing

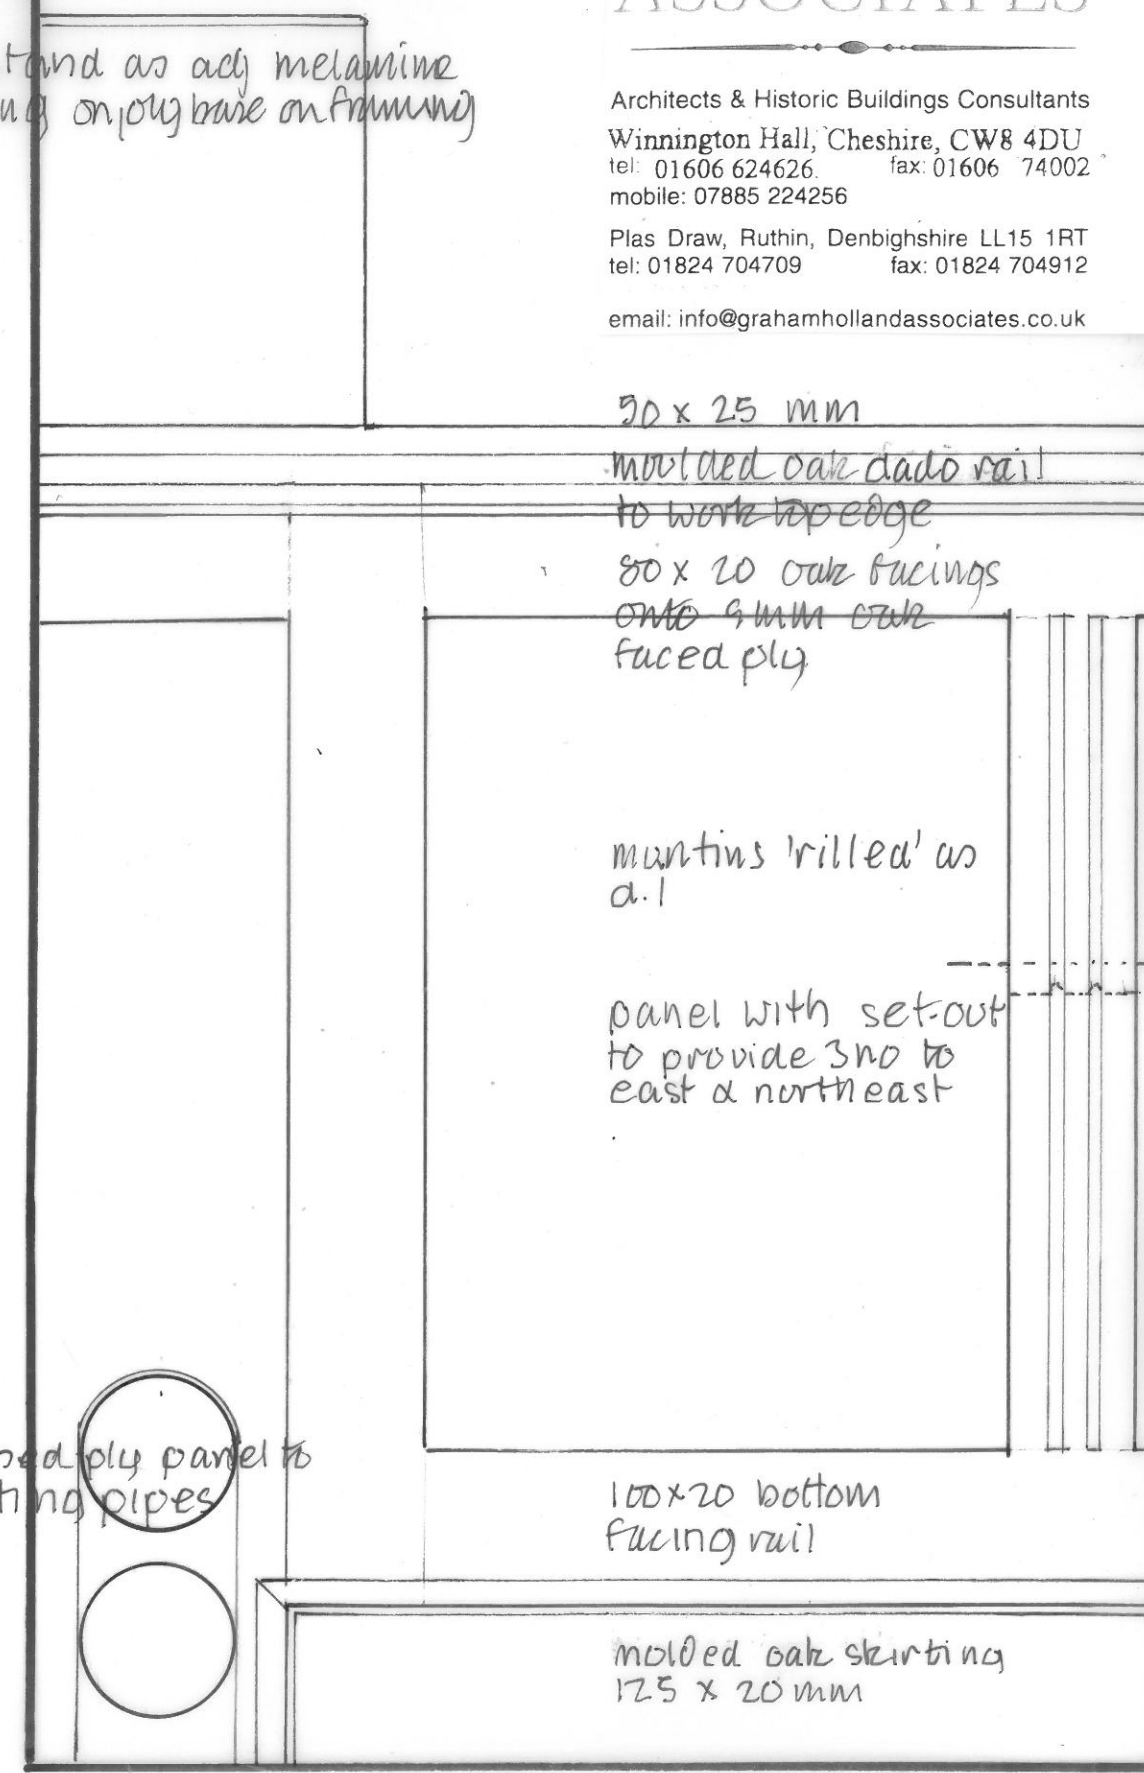

Section thro' south wall cup'ds. 1:5 @ A3 & counter front
 check all details & dimensions on site

elevation of the counter front